


TO LET


**St. Aidens Road
London, SE22**

£1,750 pcm

Well Presented 1st Floor 2
Bedroom Flat - Unfurnished



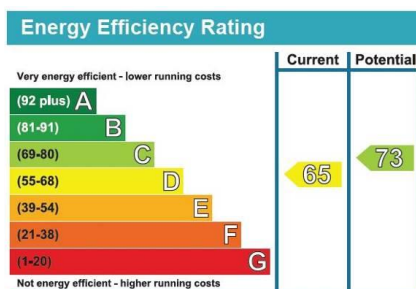

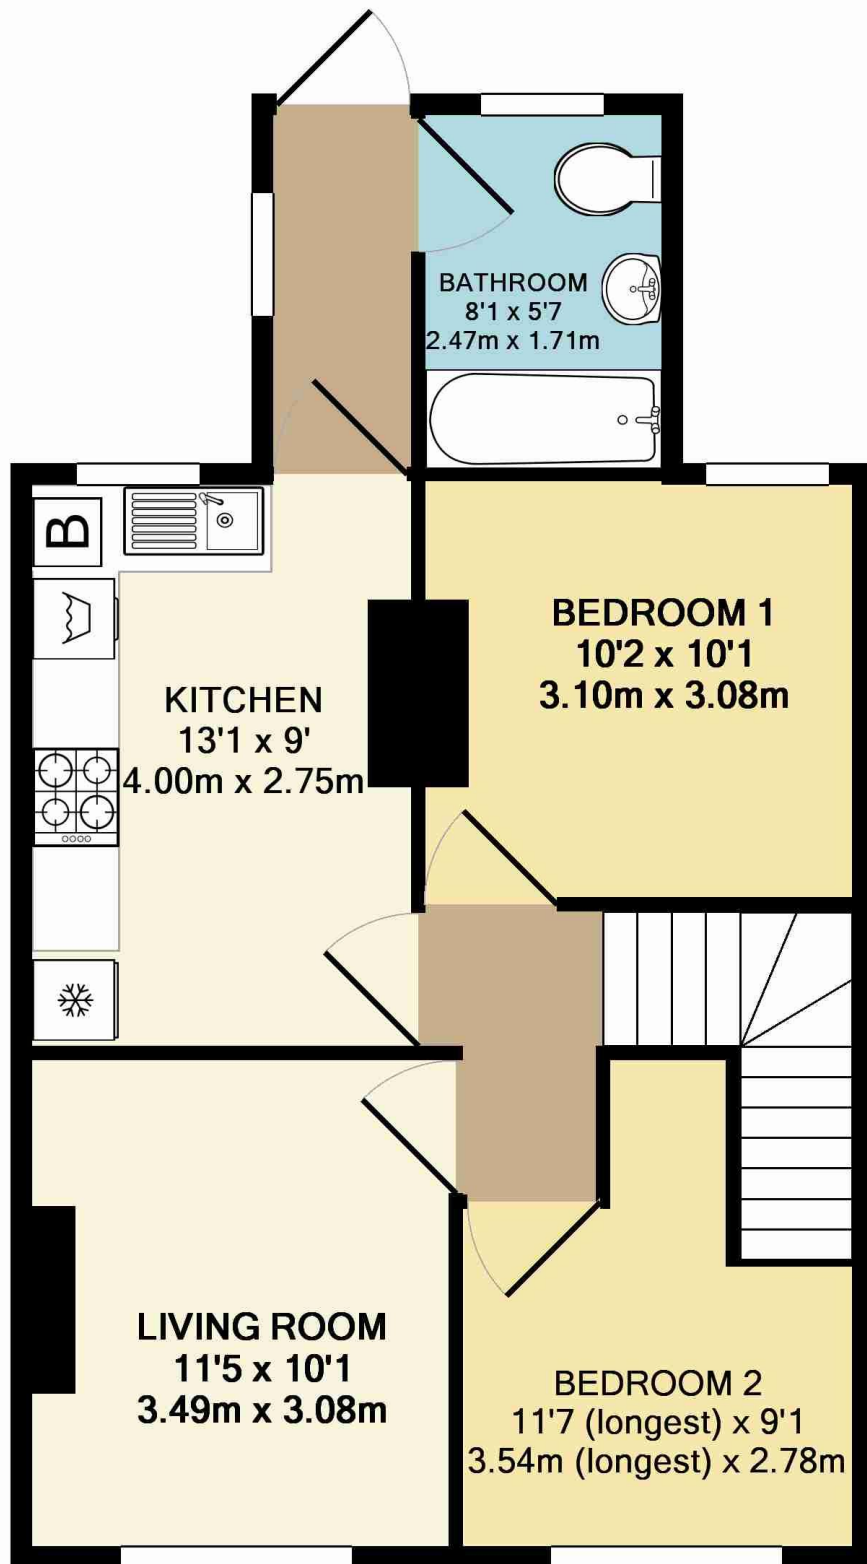

TOTAL APPROX. FLOOR AREA 534 SQ.FT. (49.6 SQ.M.)
Measurements are approximate. Not to scale. Illustrative purposes only
Made with Metropix ©2016